


SEQUENCE FLASHING - 1-PIECE COLLAR  
(2-PIECE, SIM.)

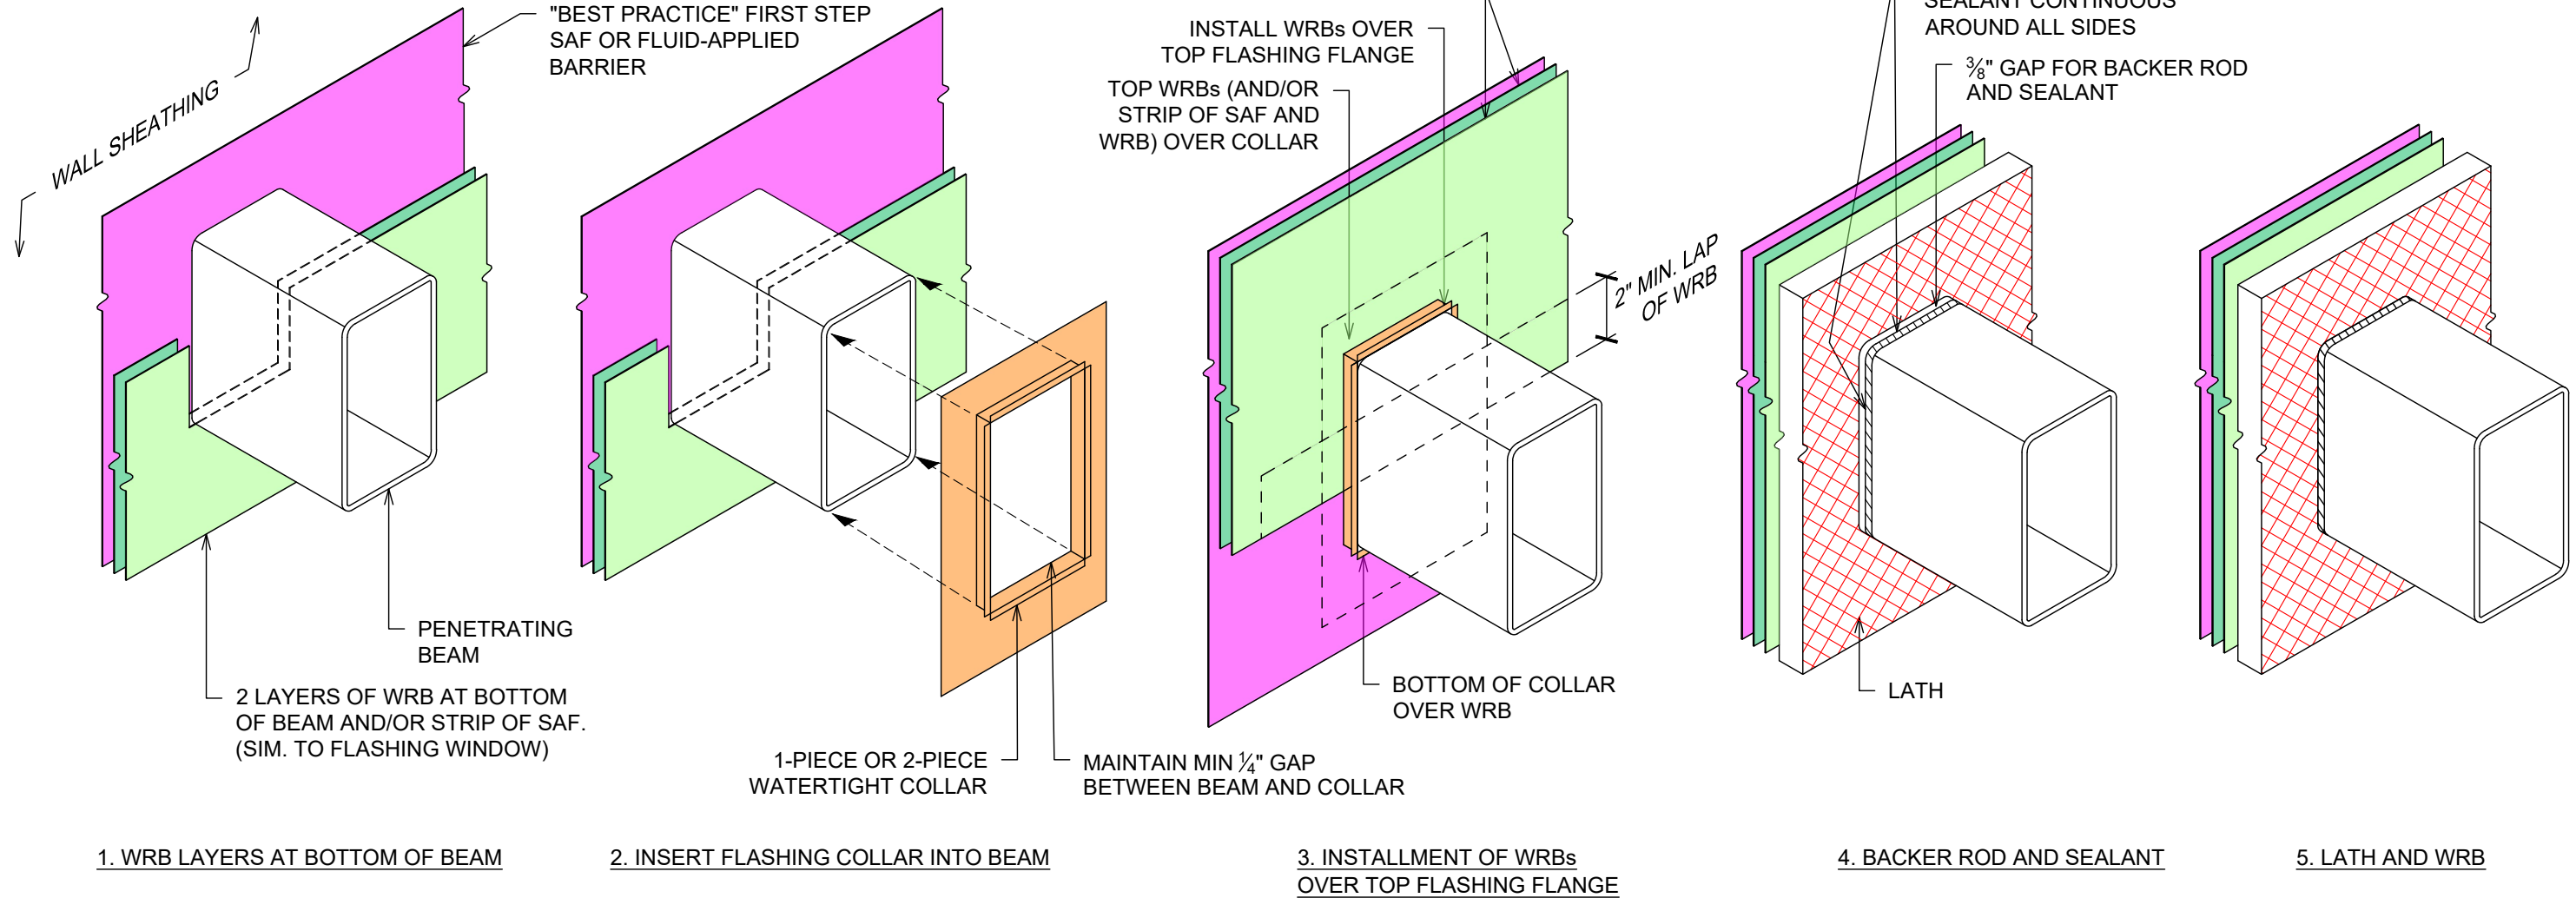

## COLLAR FLASHING SEQUENCE

### LEGEND

	SHEATHING, 'OSB', PLYWOOD, DENSGLASS
	SELF ADHERED FLASHING
	PLASTER ACCESSORY
	DRAINAGE PLANE WATER RESISTANT BARRIER (WRB)
	BOND BREAK WATER RESISTANT BARRIER (WRB)
	SELF FURRING (SF) LATH
	SCRATCH COAT
	STUCCO
	SILL SEAL
	FOAM ORNAMENTALS
	GALVANIZED METAL FLASHING



Florida Lath & Plaster Bureau (FLAPB) details are for illustration of construction methods. They are to be used as guidelines by the design and/or construction team. You should consult with your design and/or construction specialists for specific construction requirements. Some modification may be required for specific project conditions or to meet local building code. FLAPB makes no representation as to the suitability of any detail for specific use at any location on any project. A qualified, licensed architect or engineer must be consulted to specify the detail for any specific use at any location on a project.